
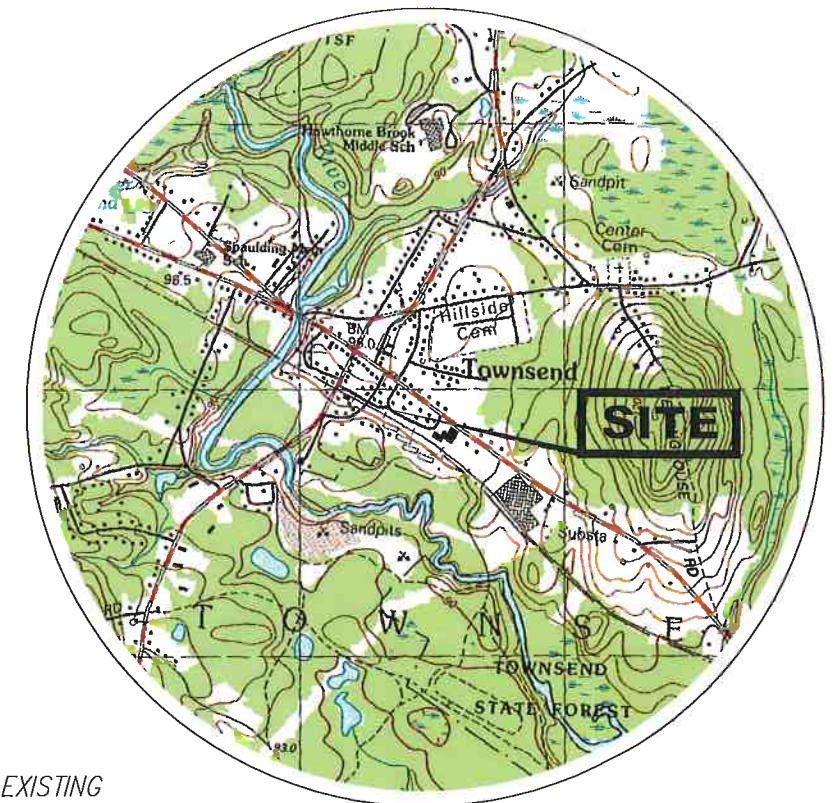



DEPOT STREET

CENTER STREET

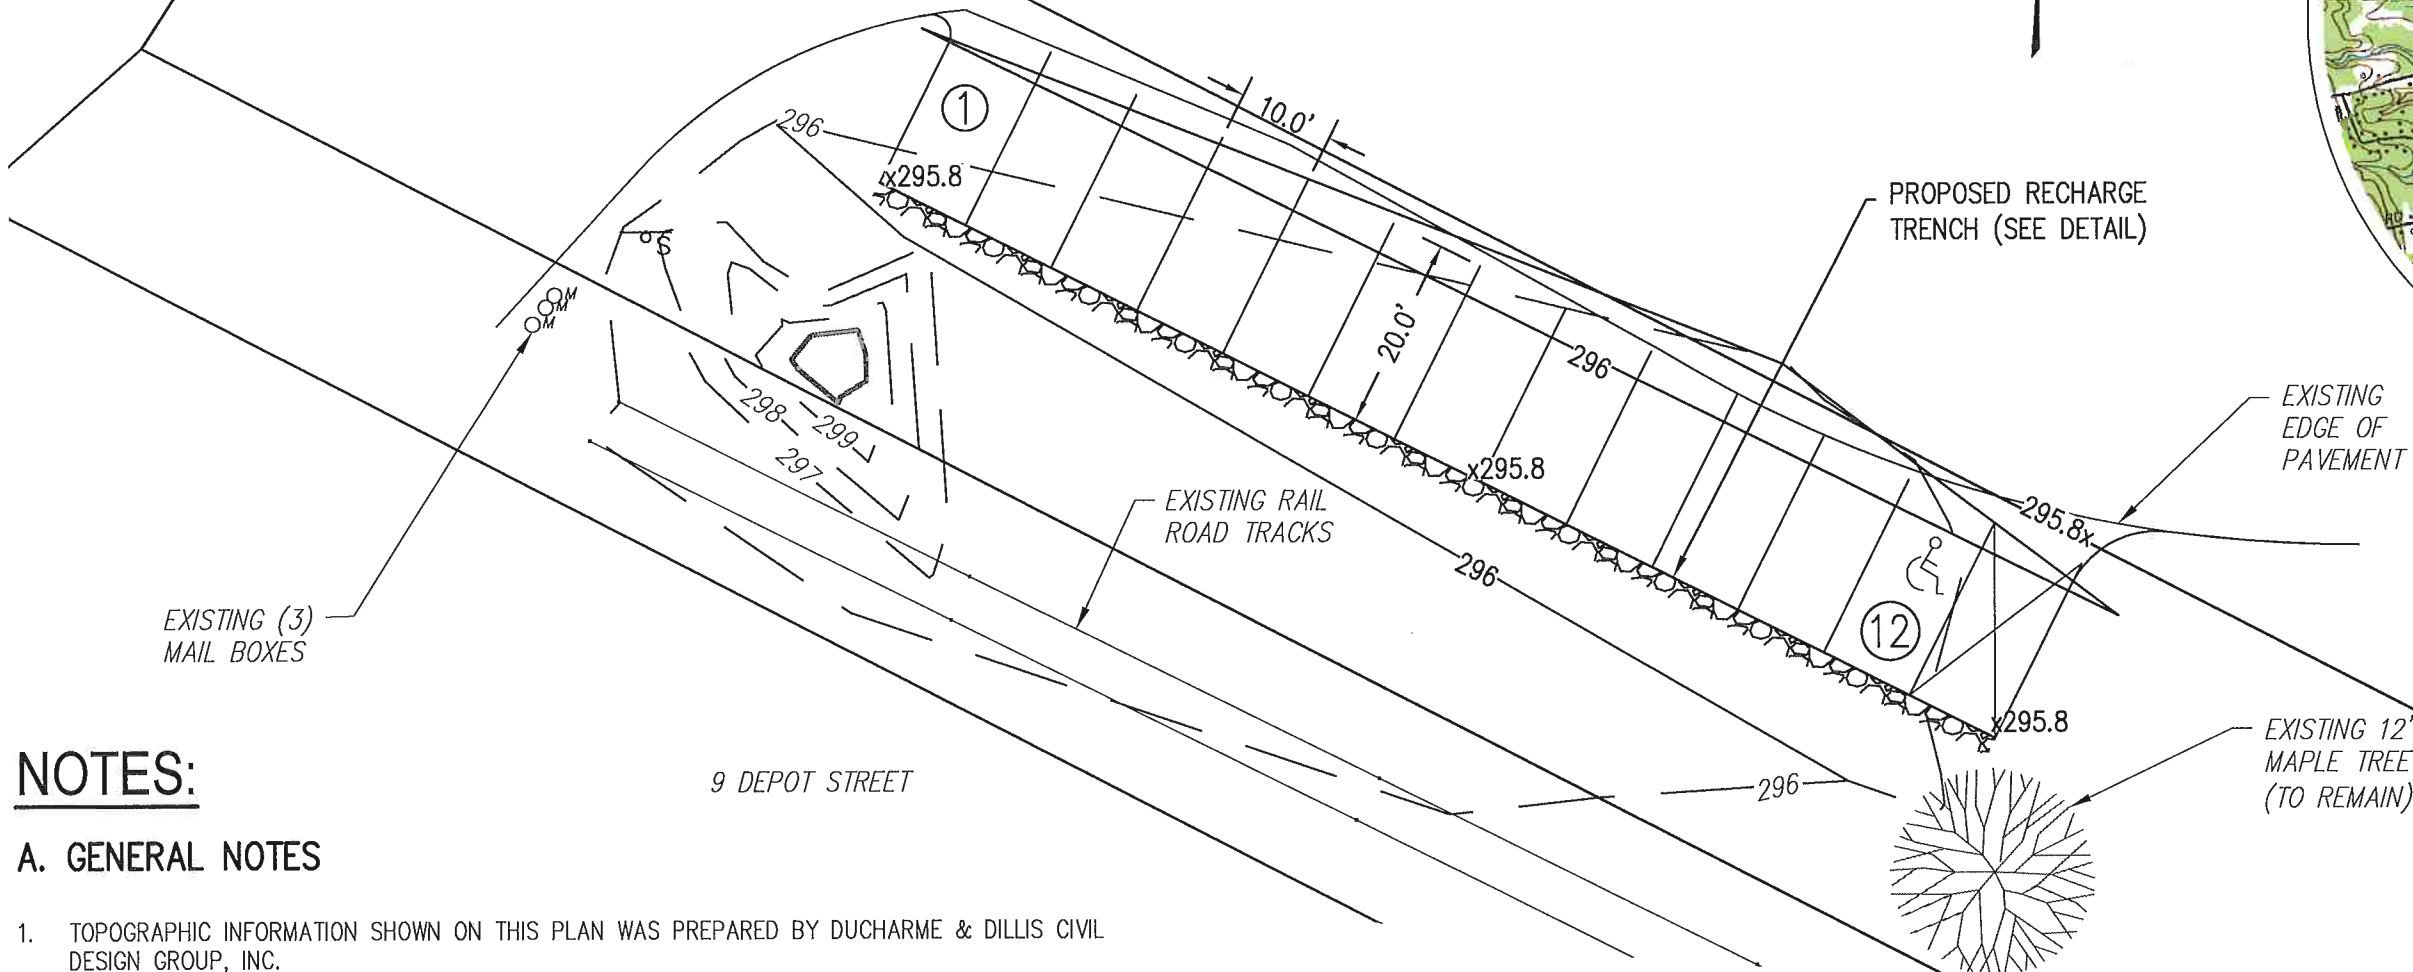

LOCUS MAP

SCALE: 1" = 1,500'

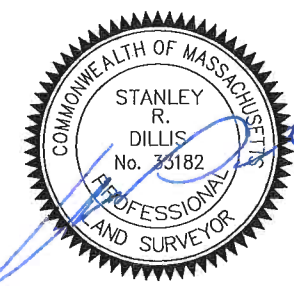


NOTES:

A. GENERAL NOTES

1. TOPOGRAPHIC INFORMATION SHOWN ON THIS PLAN WAS PREPARED BY DUCHARME & DILLIS CIVIL DESIGN GROUP, INC.
2. ELEVATIONS REFER TO NAVD1988
3. THE PROJECT IS LOCATED WITHIN THE SQUANNASSIT "AREA OF CRITICAL ENVIRONMENTAL CONCERN" (ACEC).
4. THE WORK IS NOT LOCATED WITHIN NHESP ESTIMATED HABITAT OF RARE WILDLIFE AND PRIORITY HABITAT OF RARE SPECIES.
5. EXISTING UTILITIES SHOWN ON THIS PLAN WERE COMPILED FROM FIELD MEASUREMENT AND RECORD PLANS. THE UTILITIES SHOWN ON THIS PLAN ARE FOR REFERENCE ONLY AND SHOULD NOT BE ASSUMED TO BE CORRECT NOR SHOULD IT BE ASSUMED THAT THE UTILITIES SHOWN ARE THE ONLY UTILITIES LOCATED ON OR NEAR THE SITE. THE CONTRACTOR SHALL CALL DIG SAFE 1-888-DIG-SAFE PRIOR TO CONSTRUCTION IN ACCORDANCE WITH STATE LAWS.

B. CONSTRUCTION NOTES:

1. FINISHED GRADING SHALL BE DONE IN ACCORDANCE WITH THE PLOT PLAN. ALL DISTURBED AREAS SHALL BE COVERED WITH A MINIMUM OF 4" OF LOAM AND SEEDING WITH A NATIVE GRASS MIXTURE.
2. PARKING AREA SHALL BE 3" GRAVEL IN ACCORDANCE WITH SSHB M.1.03.0 TYPE B OVER, 6" COMPACTED GRAVEL IN ACCORDANCE WITH SSHB M.1.03.0 TYPE B
3. CONTRACTOR TO COORDINATE WITH APPROPRIATE UTILITY COMPANIES FOR ANY TEMPORARY DISCONNECTIONS AND SERVICES CONNECTIONS.
4. ALL CONSTRUCTION DEBRIS SHALL BE REMOVED FROM THE SITE AND DISPOSED OF IN ACCORDANCE WITH FEDERAL, STATE AND LOCAL LAWS AND REGULATIONS.

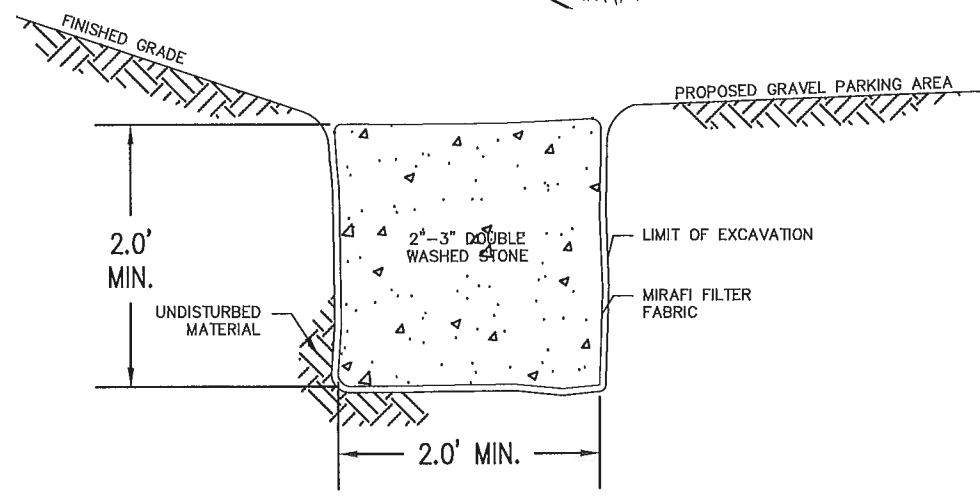

STONE RECHARGE/ INFILTRATION SWALE

SCALE: 1"=1'

PROPOSED PARKING AREA
9 CENTER STREET
TOWNSEND, MASSACHUSETTS

DATE: 8/3/2020 SCALE: 1"=20'

APPLICANT: SQUANNACOOK GREENWAYS, INC. JOB NO. 6056
 88 SOUTH HARBOR ROAD
 TOWNSEND, MASSACHUSETTS SHEET: 1 OF 1

DWG NO. 6056-SITE PLAN

DRAWN BY: RWP CHECKED BY: SRD



CIVIL ENGINEERS • LAND SURVEYORS • WETLAND CONSULTANTS
 1 MAIN STREET, SUITE 1 LUNENBURG, MASSACHUSETTS 01462 PHONE: (978) 779-6091 FAX: (978) 779-0260
 www.DucharmeandDillis.com
 COPYRIGHT DUCHARME & DILLIS - CIVIL DESIGN GROUP INC, 2020