

NOTES:

A. GENERAL NOTES


1. TOPOGRAPHIC INFORMATION SHOWN ON THIS PLAN WAS PREPARED BY DUCHARME & DILLIS CIVIL DESIGN GROUP, INC.
2. ELEVATIONS REFER TO NAVD 1988.
3. RESOURCE AREAS AS DEFINED BY THE MASSACHUSETTS WETLANDS PROTECTION ACT AND THE TOWN OF TOWNSEND WETLANDS BYLAW WERE DELINEATED BY DUCHARME & DILLIS CIVIL DESIGN GROUP, INC. SEPTEMBER, 2018
4. THE PROJECT IS LOCATED WITHIN THE SQUANNASSIT "AREA OF CRITICAL ENVIRONMENTAL CONCERN" (ACEC).
5. THE WORK AREA IS NOT LOCATED WITHIN NHESP ESTIMATED HABITAT OF RARE WILDLIFE AND PRIORITY HABITAT OF RARE SPECIES.
6. EXISTING UTILITIES SHOWN ON THIS PLAN WERE COMPILED FROM FIELD MEASUREMENT AND RECORD PLANS. THE UTILITIES SHOWN ON THIS PLAN ARE FOR REFERENCE ONLY AND SHOULD NOT BE ASSUMED TO BE CORRECT NOR SHOULD IT BE ASSUMED THAT THE UTILITIES SHOWN ARE THE ONLY UTILITIES LOCATED ON OR NEAR THE SITE. THE CONTRACTOR SHALL CALL DIG SAFE 1-888-DIG-SAFE PRIOR TO CONSTRUCTION IN ACCORDANCE WITH STATE LAWS.
7. CONTRACTOR SHALL REFER TO THE ORDER OF CONDITIONS FROM THE TOWNSEND CONSERVATION COMMISSION PRIOR TO CONSTRUCTION.

B. SPECIFICATIONS

1. DRIVEWAY - THE PROPOSED PARKIN SHALL BE CONSTRUCTED AS SHOWN
2. PIPING - ALL DRAIN PIPE SHALL BE AS MANUFACTURED BY ADS, OR APPROVED EQUAL.
3. STONE RIPRAP TO BE 4"-8" ANGULAR STONE RIPRAP UNLESS OTHERWISE NOTED.


C. EROSION CONTROL SPECIFICATIONS

1. PLACE EROSION CONTROL BARRIER PER THE DETAIL ON THIS PLAN PRIOR TO CONSTRUCTION. NOTIFY THE TOWNSEND CONSERVATION COMMISSION AFTER INSTALLATION FOR INSPECTION.

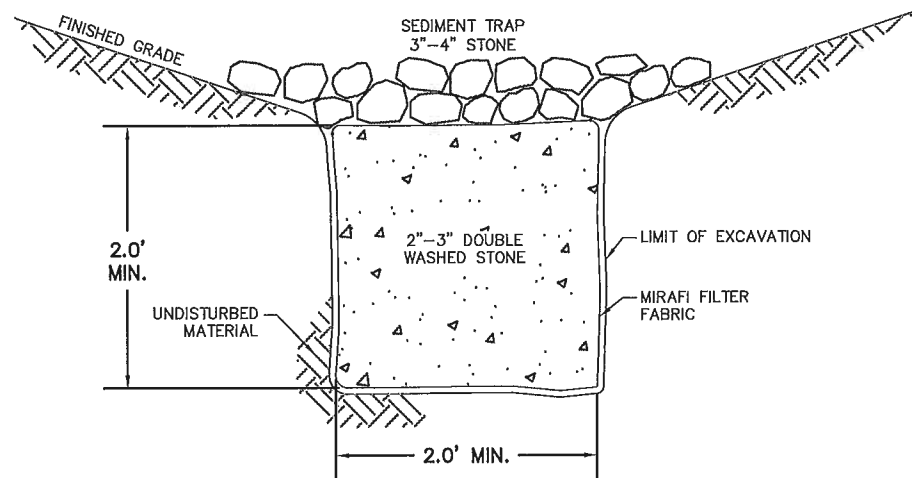

STONE RECHARGE/ INFILTRATION SWALE

SCALE: 1"=1'

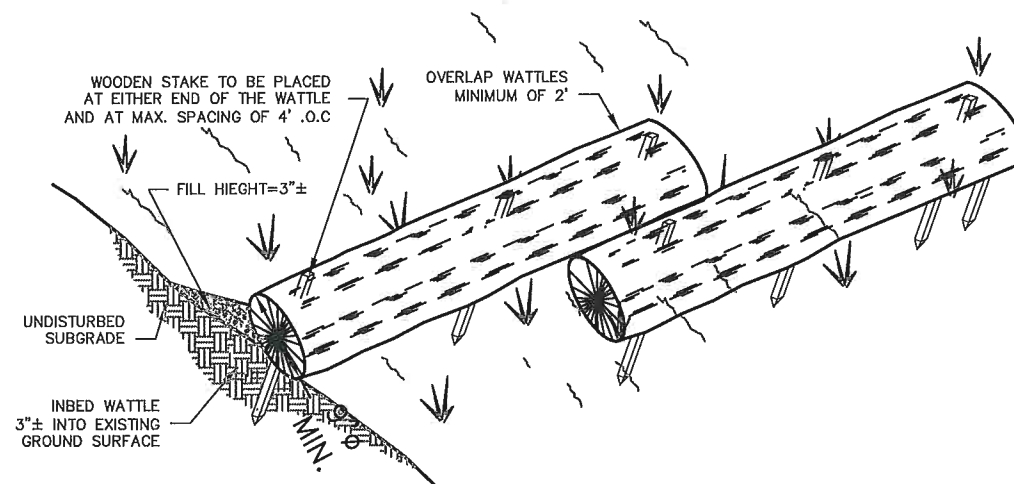

STRAW WATTLE

NOT TO SCALE



SQUANNACOOK GREENWAYS, INC.
MAIN STREET PARKING
 TOWNSEND, MASSACHUSETTS

DUCHARME & DILLIS
Civil Design Group, Inc.

CIVIL ENGINEERS • LAND SURVEYORS • WETLAND CONSULTANTS
 1092 MAIN STREET, P.O. BOX 428 PHONE: (978) 779-6091
 BOLTON, MASSACHUSETTS 01740 www.ddcdg.com

SCALE: NA
 DATE: MARCH 29,, 2019
 FILE No. 6056